

Application for Township Road Occupany Permit for Utility work

Application must include a Location Map, Site Plan, and MPT (maintenance and protection of traffic plan).

TOWNSHIP USE ONLY:

Permit Number: _____

Issuance Date: _____

Applicant Information

Name of Applicant _____ Phone: _____

Address of Applicant: _____

Site Contact: _____ Contact Phone Number: _____

Site Location: _____

Start Date: _____ End Date: _____

Description of Work: _____

General Information: Pole replacement, open cut trench or boring (circle one). The road surface is improved to a width of _____. Distance from centerline of road to Right-of-Way line _____. Number of Pole/Towers to be erected _____. Distance from center of road to Pole/Tower _____. Distance of proposed work along roadway _____. Pipelines/Conduit- The surface of the road (will/will not) be opened. Approximate area of openings in the surface _____ sq. yards. Length of trench along road surface _____. Depth of trench along road surface _____.

CALL BEFORE YOU DIG!

PENNSYLVANIA LAW REQUIRES
3 WORKING DAYS NOTICE FOR
CONSTRUCTION PHASE AND 10 WORKING
DAYS IN DESIGN STAGE - STOP CALL

1-800-242-1776

Send Application, along with a check made payable to Carroll
Township:

**Carroll Township
50 Rambo Hill Road
Shermans Dale, PA 17090
717-582-8200**

KEEP THIS PERMIT FOR FUTURE REFERENCE


TOWNSHIP USE ONLY:


Approved Location and Site Distance: _____
(Township Official)

Date _____

SITE PLAN

LOCAL OFFICE NO. _____
TOLL LINE NO. _____
EXCH. LINE NO. _____
DIVISION ENGR. NAME _____
TELEPHONE NO. _____
DATE _____
WORK ORDER NO. _____
COUNTY _____
TOWNSHIP _____
BOROUGH _____
TRAFFIC ROUTE NO. _____
LEGISLATIVE RT. NO. _____
TOWNSHIP ROUTE NO. _____

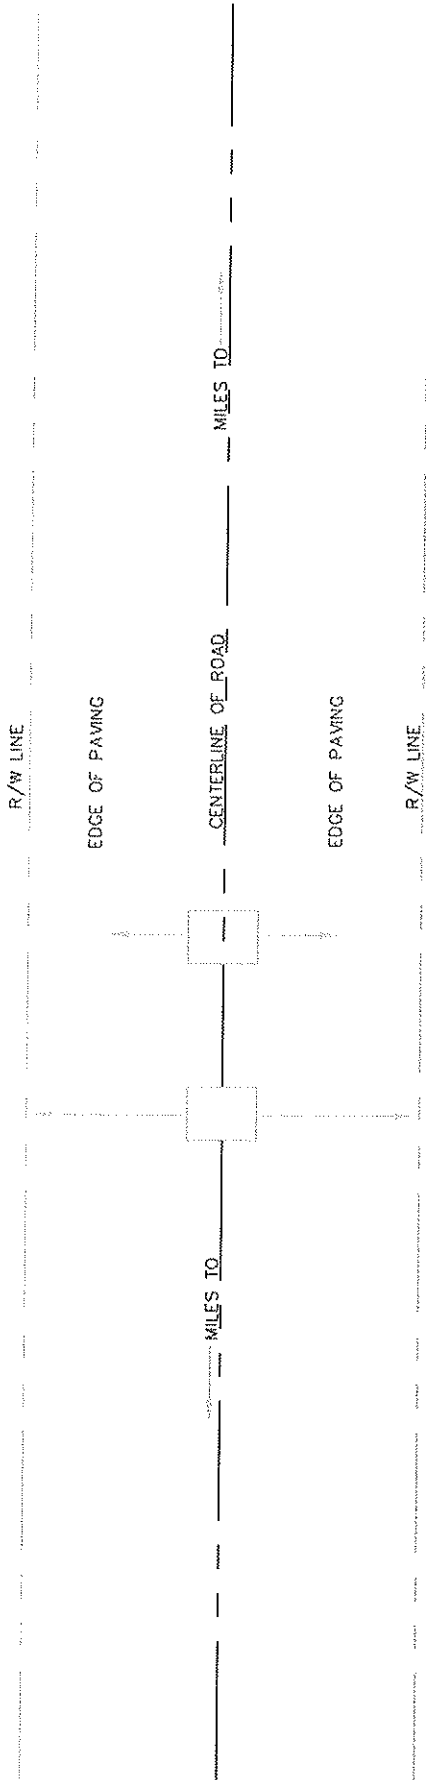

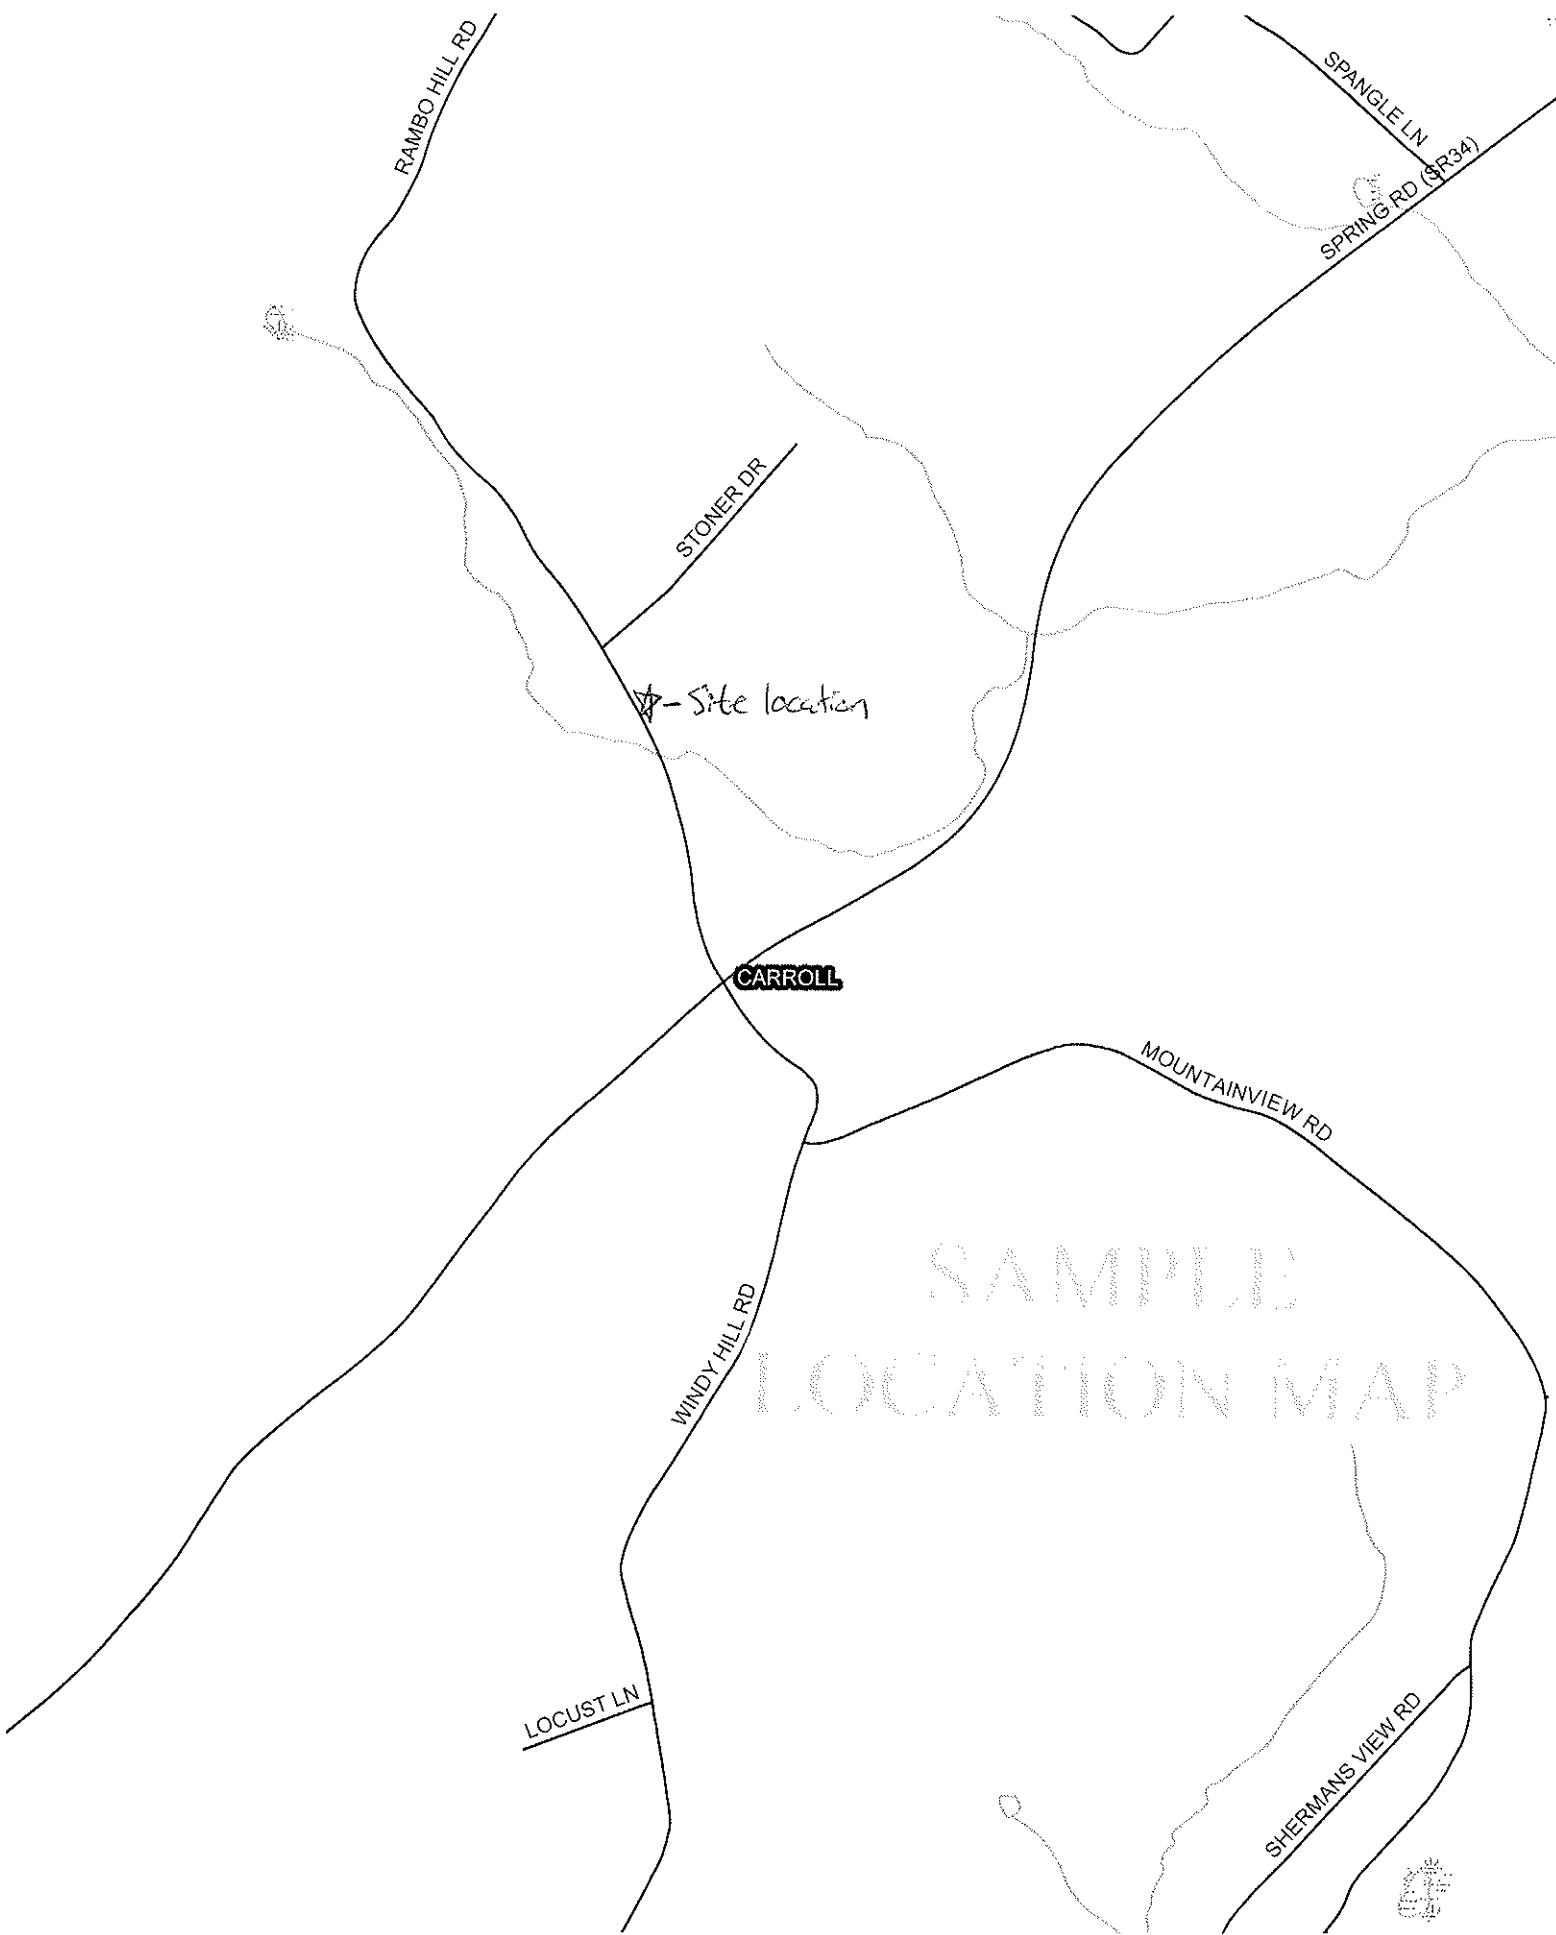

★ - Site location

CARROLL

SAMPLE LOCATION MAP